




Fribredde min. 120 mm

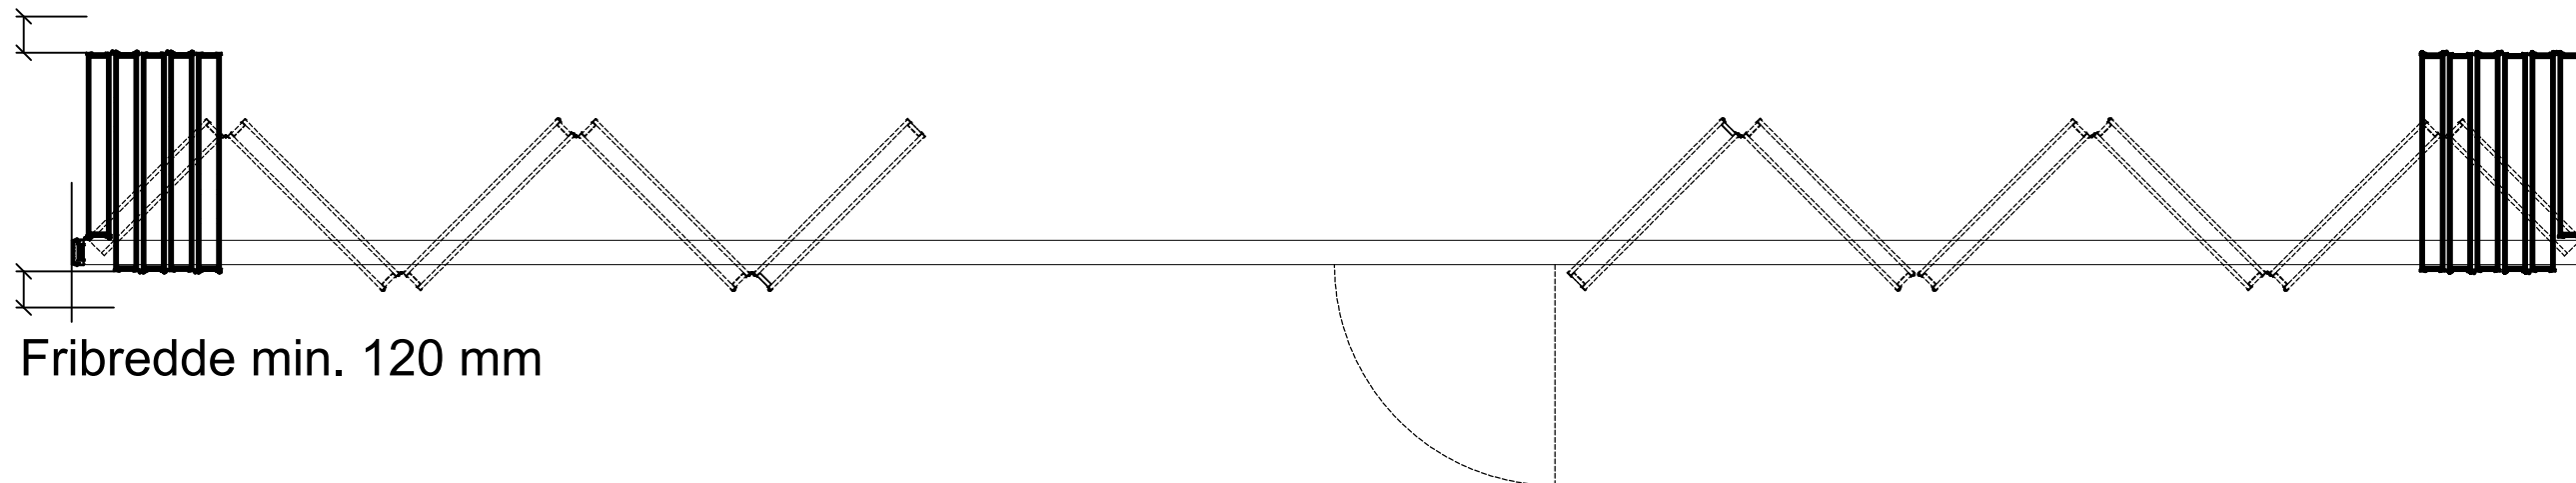

Fribredde min. 120 mm

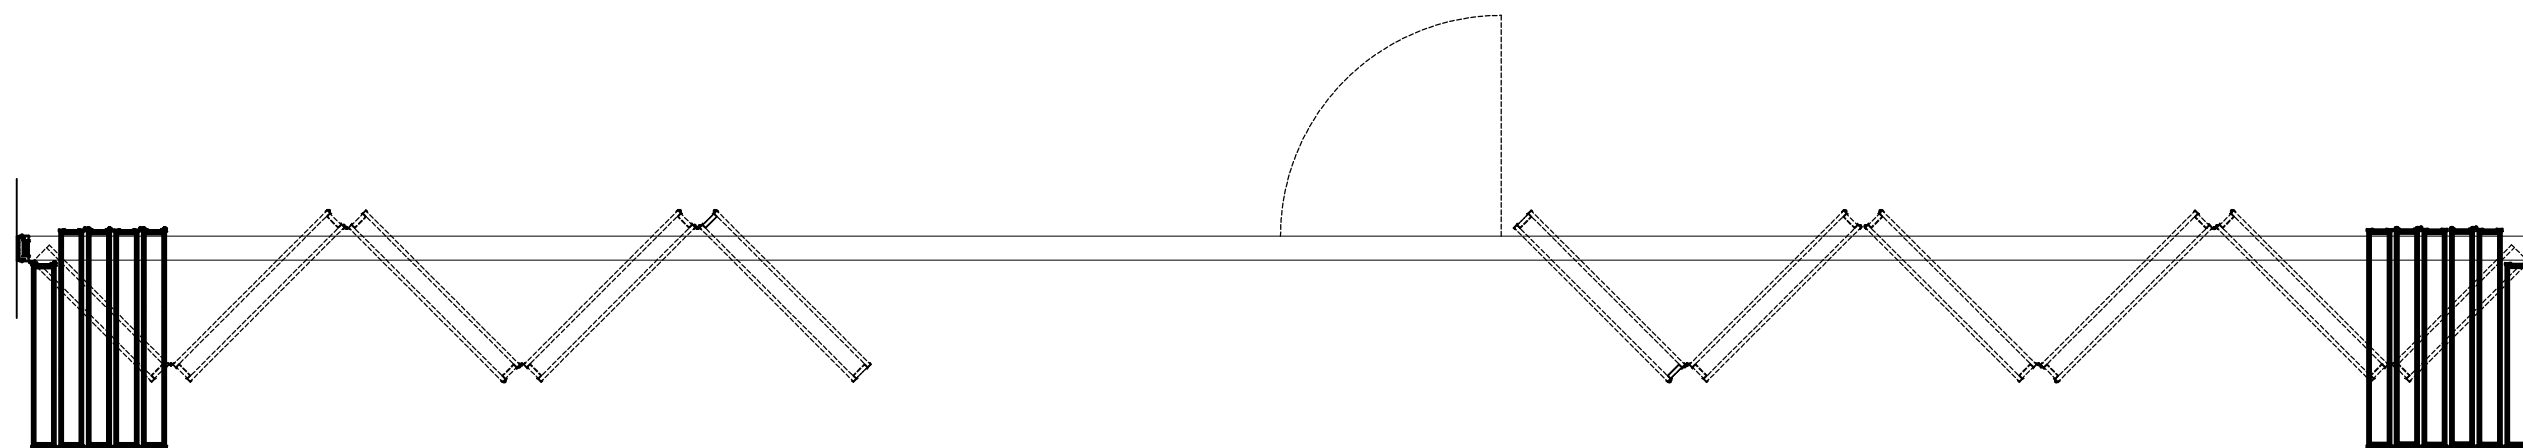

	DEKO Tlf./Tel: +45 43 55 77 11 www.deko.dk / www.deko.com	Projekt/Project: DEKO	
	Sags Nr./Case No.: 2017-05-30-1400	Emne/Subject: DEKO FV 41dB - 52dB Parkerings- og gangmuligheder 2-fløjet foldevæg med 5 + 6 paneler	Dato/Date: 2017-06-01
Mål/Scale: 1:20		Revideret/Revision: 2017-06-02-V01	Signatur Signature