




CLOSED WALL

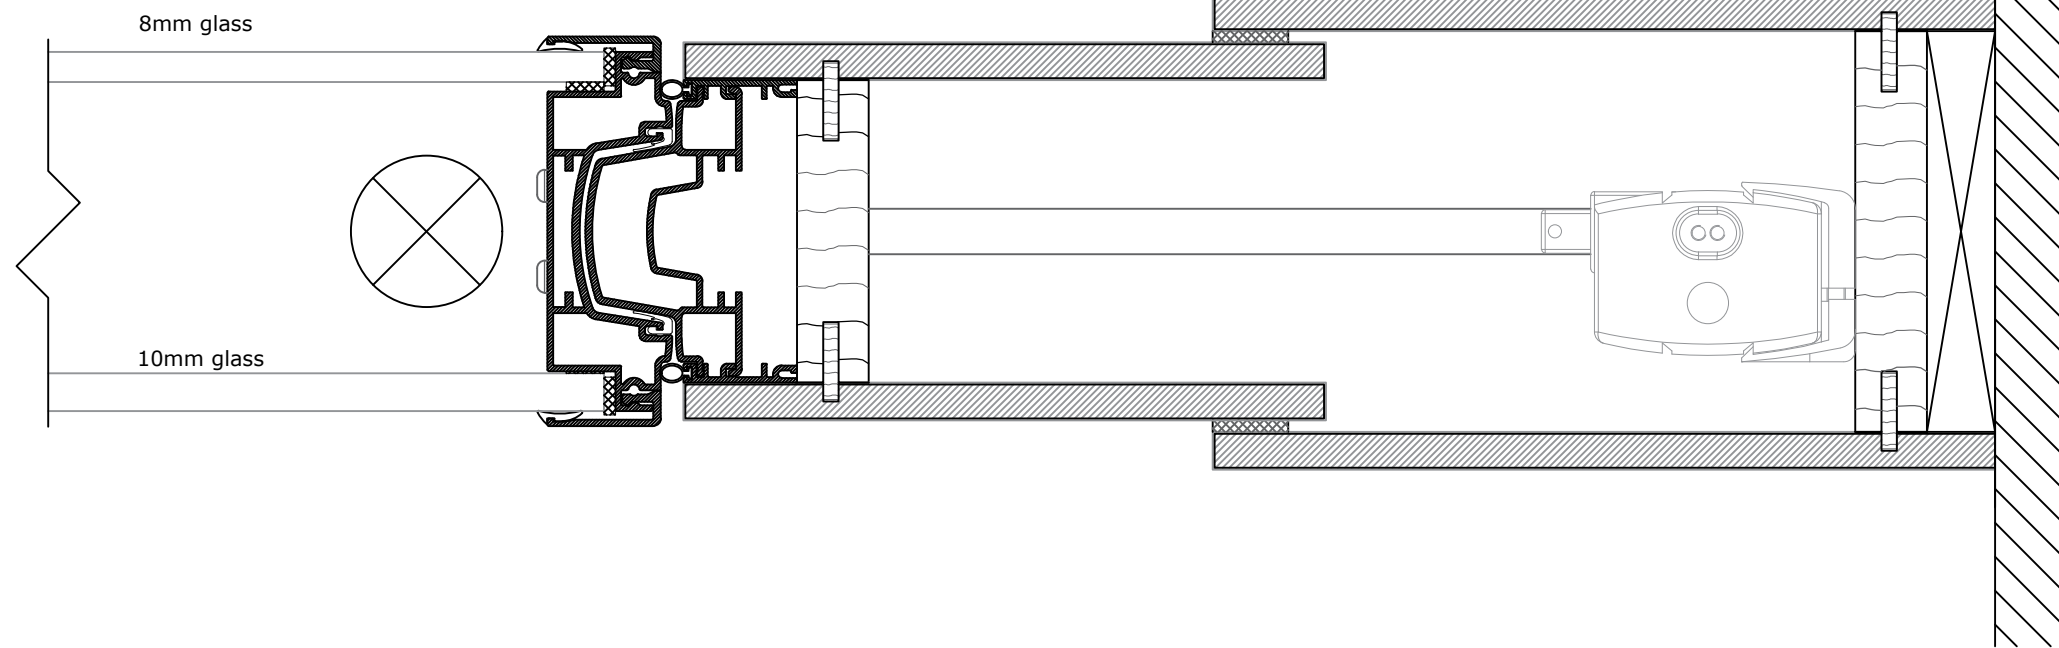

OPENED WALL

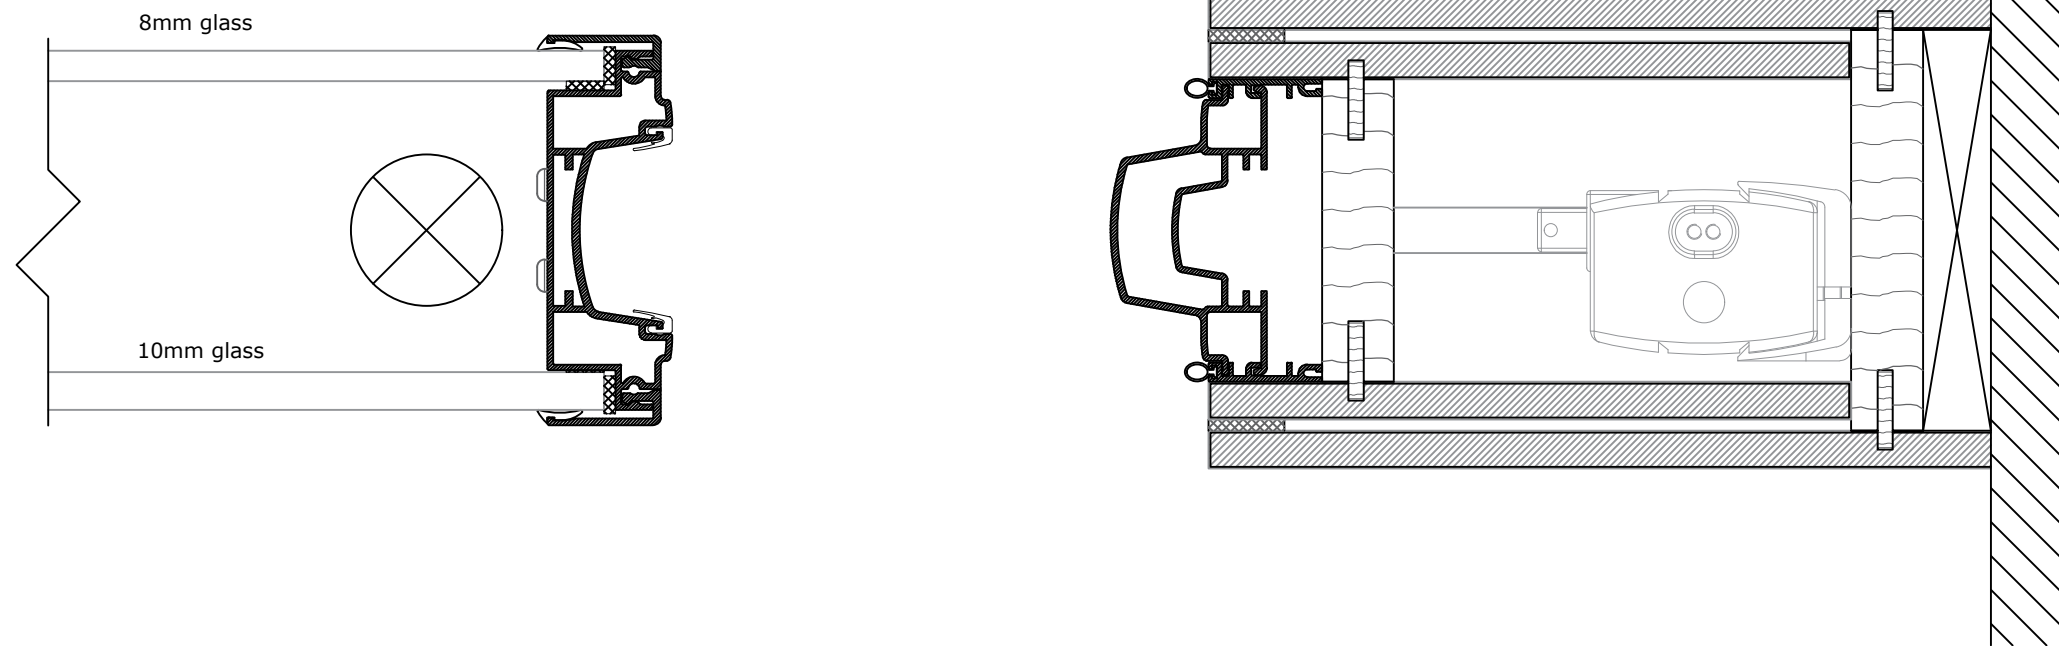

NOTE: Optional glass for 50dB is available.

	DEKO Tlf./Tel: +45 43 55 77 11 www.deko.dk / www.deko.com	Projekt/Project: DEKO Automatically moved partition wall starter	
	Sags Nr./Case No.:	Emne/Subject: DEKO MV2 Glass 50 - Dorma Moveo MV2 Glass_V7C	Dato/Date: 2017-05-31
Mål/Scale: 1:2		Revideret/Revision: 2017-06-01-V01	Signatur Signature XX