


FOR PRESENTATION PURPOSE ONLY

DO NOT USE FOR INSTALLATION

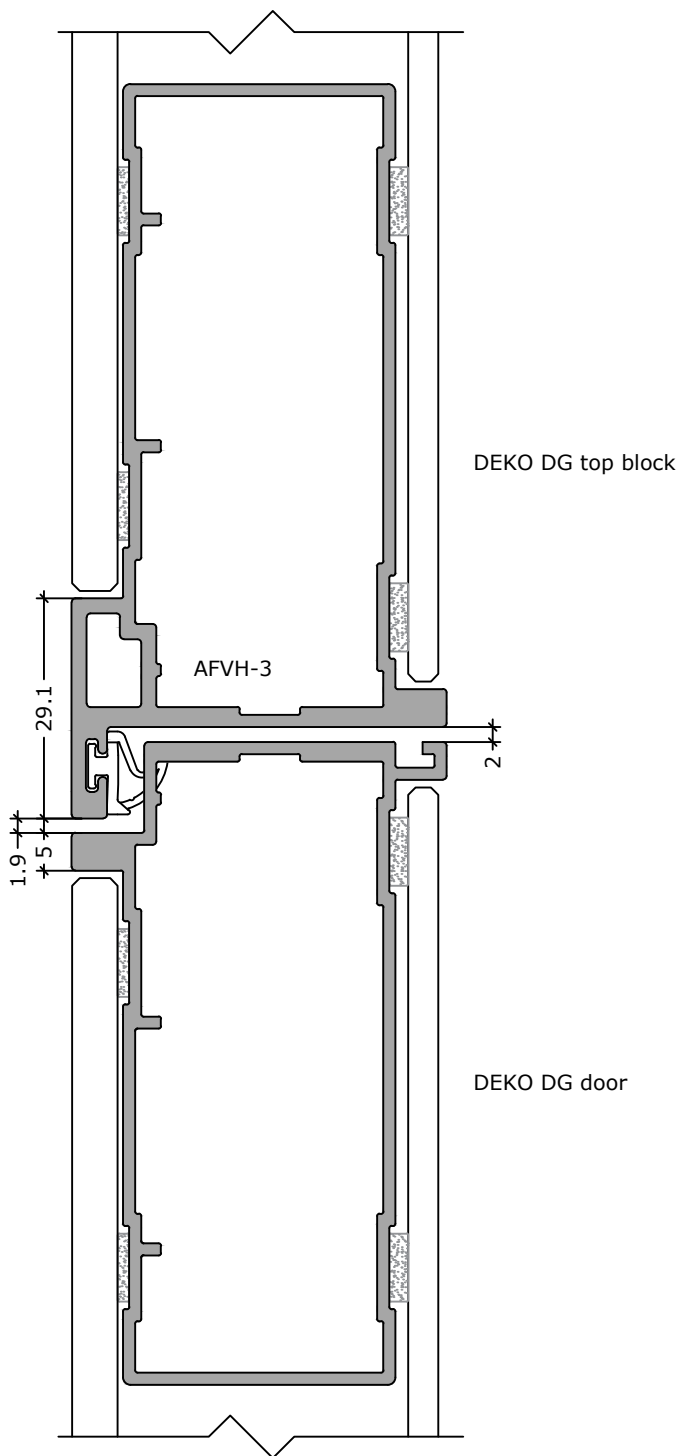

DEKO

Tlf./Tel: +45 43 55 77 11

www.deko.dk / www.deko.com

Projekt/Project:

DEKO

Sags Nr./Case No.:

Emne/Subject:

DEKO FG Nature

L4I

Vertical section

Dato/Date:

2020-03-06

Revideret/Revision:

2021-02-18-V01

Tegn. Nr.

Sheet No. 1/1

Signatur

Signature SIB

Mål/Scale: 1:1