



FOR PRESENTATION PURPOSE ONLY

DO NOT USE FOR INSTALLATION

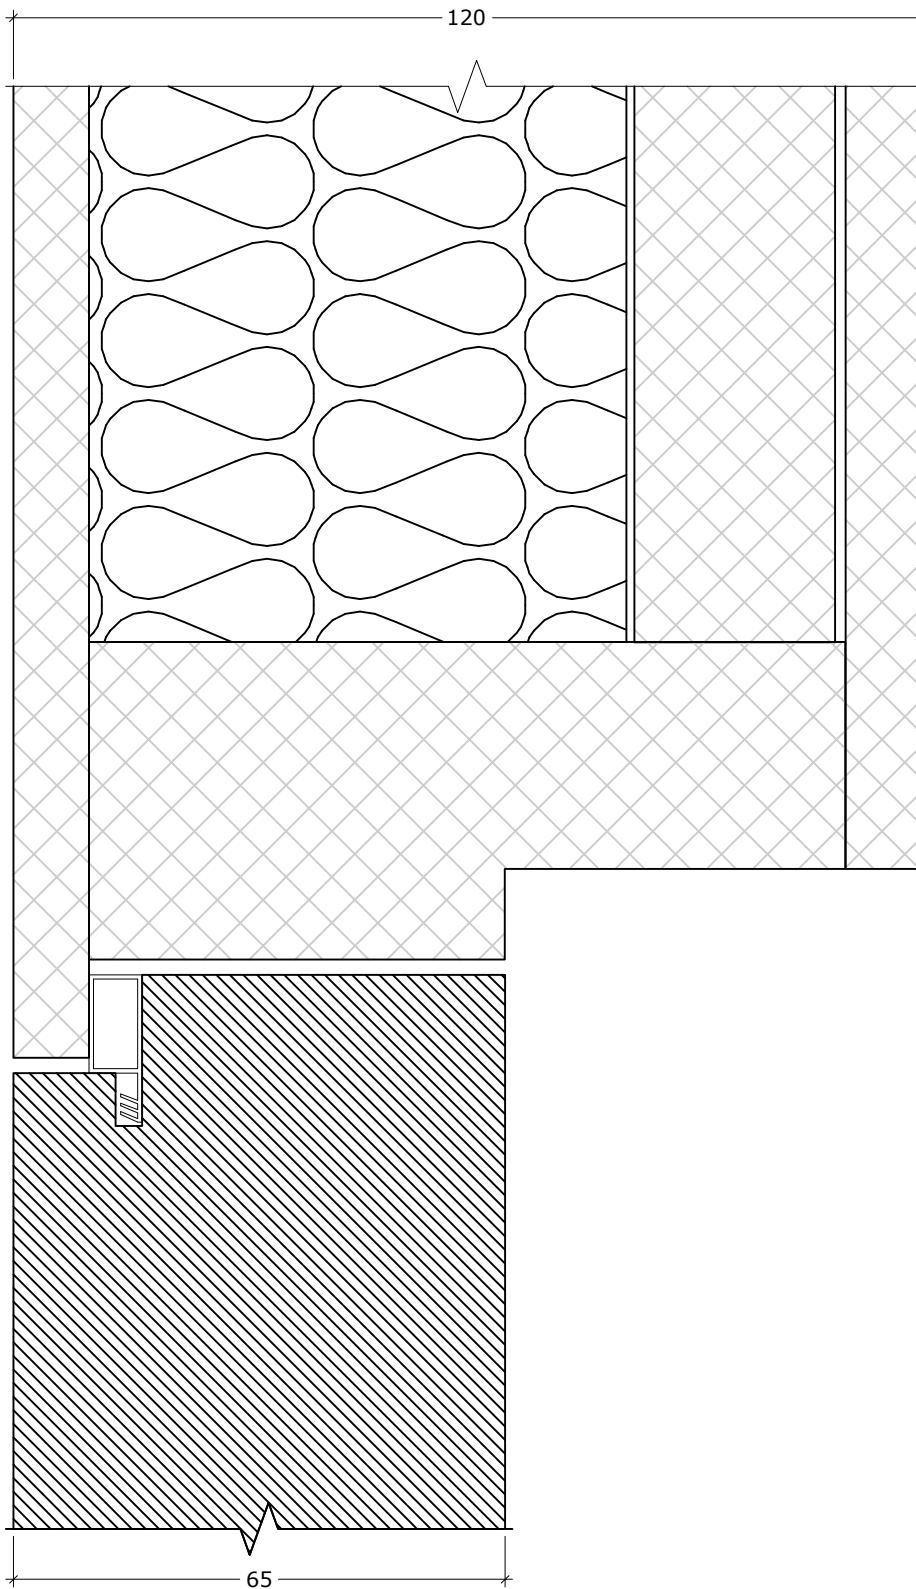

DEKO PD detail (Portal door)

	DEKO Tlf./Tel: +45 43 55 77 11 www.deko.dk / www.deko.com	Projekt/Project: DEKO	
	Sags Nr./Case No.:	Emne/Subject: DEKO FG Nature L4R Vertical section	Dato/Date: 2020-03-06
Mål/Scale: 1:1		Revideret/Revision: 2021-02-18-V01	Signatur Signature SIB